



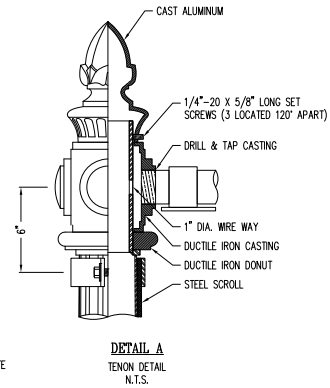

This drawing is property of Spring City Elect. Mfg. and is issued to the recipient with the understanding that it shall not be copied, duplicated, passed on to unauthorized parties, nor used for any purpose other than that for which it is specifically furnished except with Spring City's written permission.

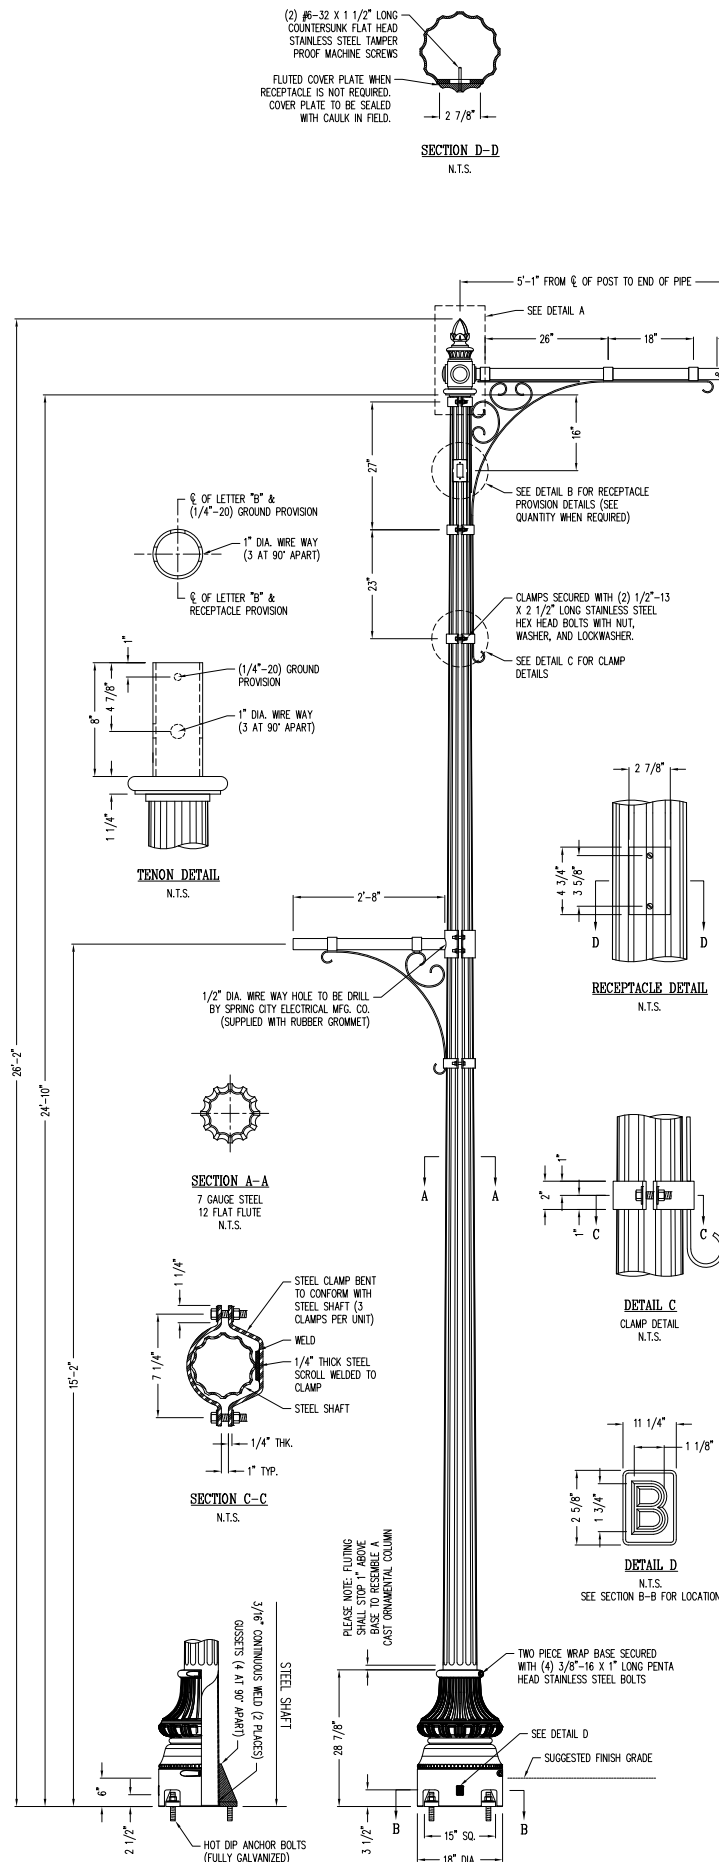

#### ROADWAY ARM SPECIFICATIONS

STYLE: CAMBRIDGE SINGLE  
HEIGHT: 5'-1" FROM THE C. OF POST TO END OF PIPE  
WIDTH: CAST DUCTILE IRON WITH 2" STANDARD GALVANIZED STEEL PIPE AND BLACK STEEL FLAT STOCK SCROLL WORK  
MATERIAL: SEE BELOW  
FINISH: SEE BELOW  
CATALOG NO.: SAROMB-15-61-CB

#### PEDESTRIAN ARM SPECIFICATIONS


STYLE: CAMBRIDGE SINGLE  
HEIGHT: 2'-8" FROM THE C. OF POST TO END OF PIPE  
WIDTH: CAST DUCTILE IRON WITH 2" STANDARD GALVANIZED STEEL PIPE AND BLACK STEEL FLAT STOCK SCROLL WORK  
MATERIAL: SEE BELOW  
FINISH: SEE BELOW  
CATALOG NO.: SAROMB-15-32-CM-CB

#### LAMP POST SPECIFICATIONS

STYLE: CITY OF BOSTON II  
HEIGHT: 24'-10"  
DIA: 18" DIAMETER  
MATERIAL: • SHAFT: 7 GAUGE, 12 FLAT FLUTE STEEL MONOTUBE CONSTRUCTION (FLUTED OVER A MANDREL) TWO PIECE, (WRAP AROUND) CAST ALUMINUM ALLOY A.N.S.I. 356, PER A.S.T.M. B26-95 SEE BELOW  
FINISH: NOT REQUIRED  
ACCESS DOOR: (4) 1" DIA. (SUPPLIED BY OTHERS)  
ANCHOR BOLTS: 5" REQUIRED  
BOLT PROJECTION: 17" DIAMETER  
BOLT CIRCLE: 3 1/2" DIA. X 8" HIGH (ABOVE DONUT)  
TENON: SEE BELOW  
CATALOG NO.: S3H2F-G17-07.50-24.83-TN3.50/9.25-RC-GV/CB  
• SHAFT: ANBCTT-18-WP/CB  
• BASE:

#### FINISH SPECIFICATIONS

STEEL SHAFT: HOT DIPPED GALVANIZED THEN PRIME COAT & FINISH COAT  
BASE: CORROSION RESISTANT LAYER ADDED TO BELOW GRADE SURFACES THEN PRIME COAT & FINISH COAT  
CROSS ARM: PRIME COAT & FINISH COAT  
HOT DIP GALVANIZING: PER A.S.T.M. A123  
PRIMER: PRIME PAINT, TWO COATS SHERWIN WILLIAMS 2 PART RECOATABLE EPOXY PRIMER (B67HS - PART G AND B67VS - PART H)  
TOP COAT: SHERWIN WILLIAMS ACROLOX - CLASSIC BLACK

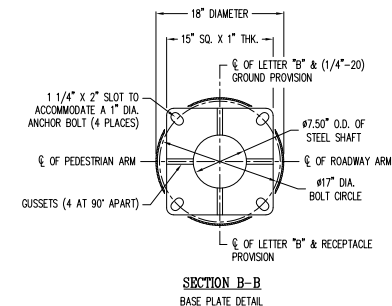

Spring City Electrical Mfg. Co.

HALL AND MAIN STREETS - P.O. BOX 19 - SPRING CITY, PA. 19475  
PHONE (610) 948-4000 - FAX (610) 948-5577 - WWW.SPRINGCITY.COM

DESCRIPTION	CITY OF BOSTON II 24'-10" STEEL POST WITH THE CAMBRIDGE 5'-1" SINGLE ROADWAY ARM AND THE 2'-8" PEDESTRIAN ARM		
SCALE	N.T.S.	DRAWN BY:	B.K.R.
		DATE	06-11-2018
		DRAWING NO.	LP-32085